


- General Notes
1. Drawing are not to be scaled
  2. Any discrepancies are to be reported immediately to the Architect
  3. Drawings are to be field checked
  4. Drawings are the intellectual property of the Architect

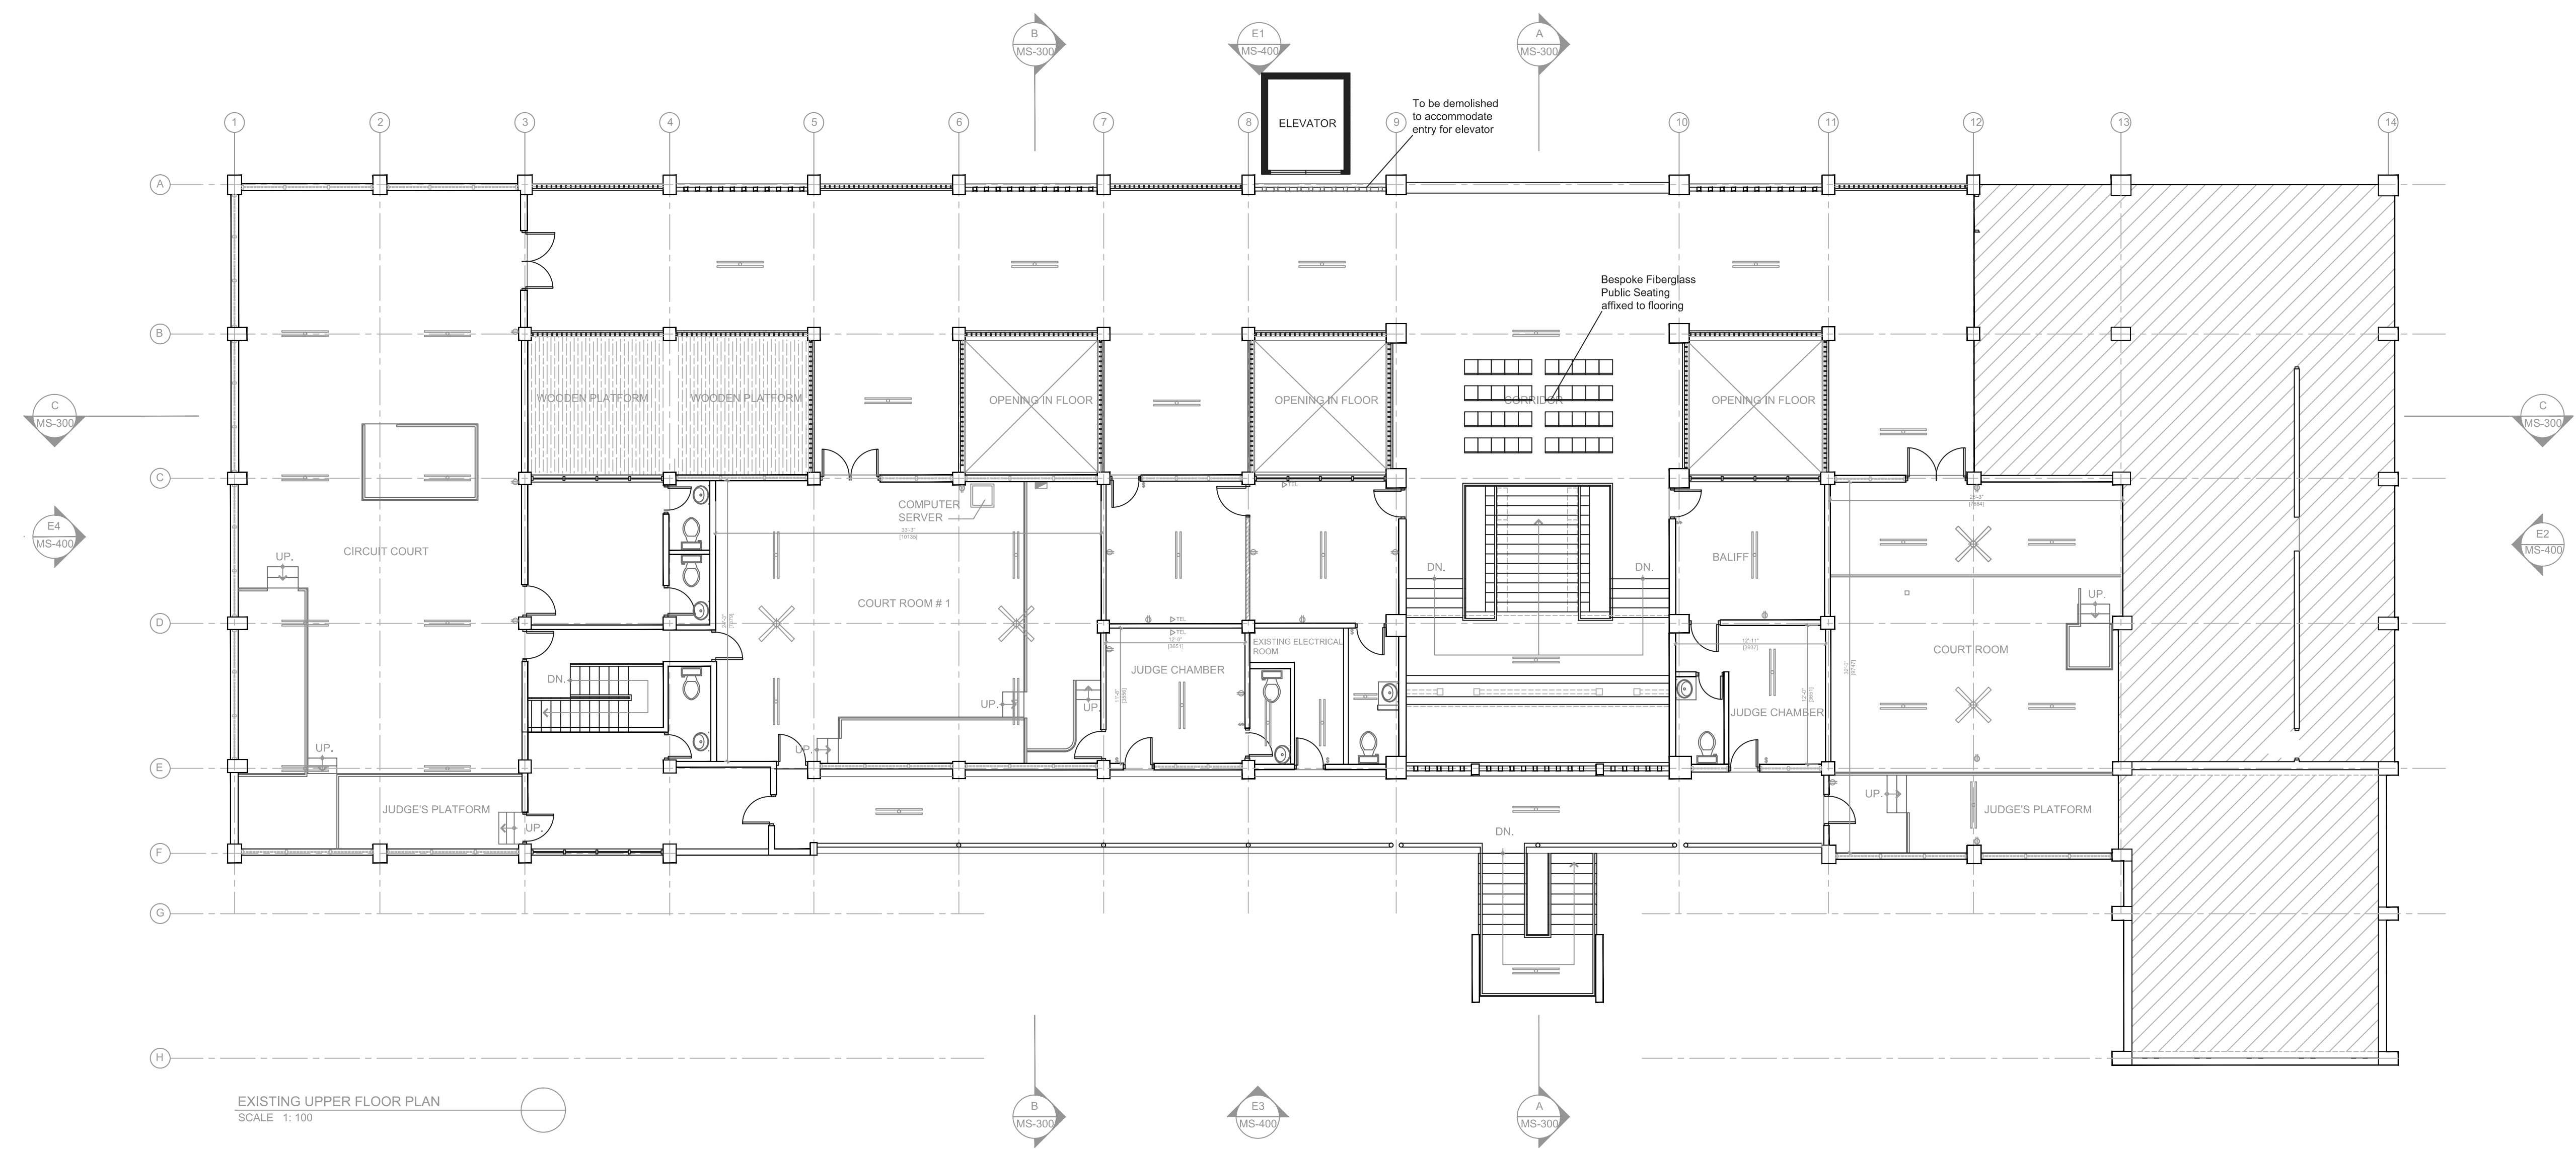

No.	Revision/Issue	Date

Ministry of Justice  
61 Constant Spring Rd  
Kingston

Project Name and Address  
Measured Survey of Existing Parish Court House Bldg. Sevens Road May Pen Clarendon

Drawing Title	Sheet No.
Upper Floor Plan	A200
Date OCT 2019	
Scale As Shown	Drawn By

WALL LEGEND	SYMBOLS
EXISTING 150 THICK CONCRETE BLOCK WALL	NEW WINDOW SYMBOL
NEW 150 THICK CONCRETE BLOCK WALL	NEW DOOR SYMBOL
100MM STUD PARTITION WALL WITH 12MM THICK GYPSUM SHEET TAPED, PLASTERED, SANDED AND PAINTED.	

SYMBOLS	DESCRIPTION
	CEILING FAN WITH LIGHT
	4' OR 2' FLOURESCENT LIGHT
	CEILING LIGHT
	WALL MOUNTED LIGHT
	AC/DC SMOKE DETECTOR
	120V DUPLEX OUTLET
	240V OUTLET
	ONE-WAY SWITCH
	THREE-WAY SWITCH
	COMPUTER OUTLET
	TELEPHONE JACK OUTLET
	PANEL BOX
	AIR HANDLER UNIT
	A/C DISCONNECT SWITCH
	SURFACE MOUNTED BANK OF 4 120V OUTLET