


General Notes

1. Drawing are not to be scaled
2. Any discrepancies are to be reported immediately to the Architect
3. Drawings are to be field checked
4. Drawings are the intellectual property of the Architect

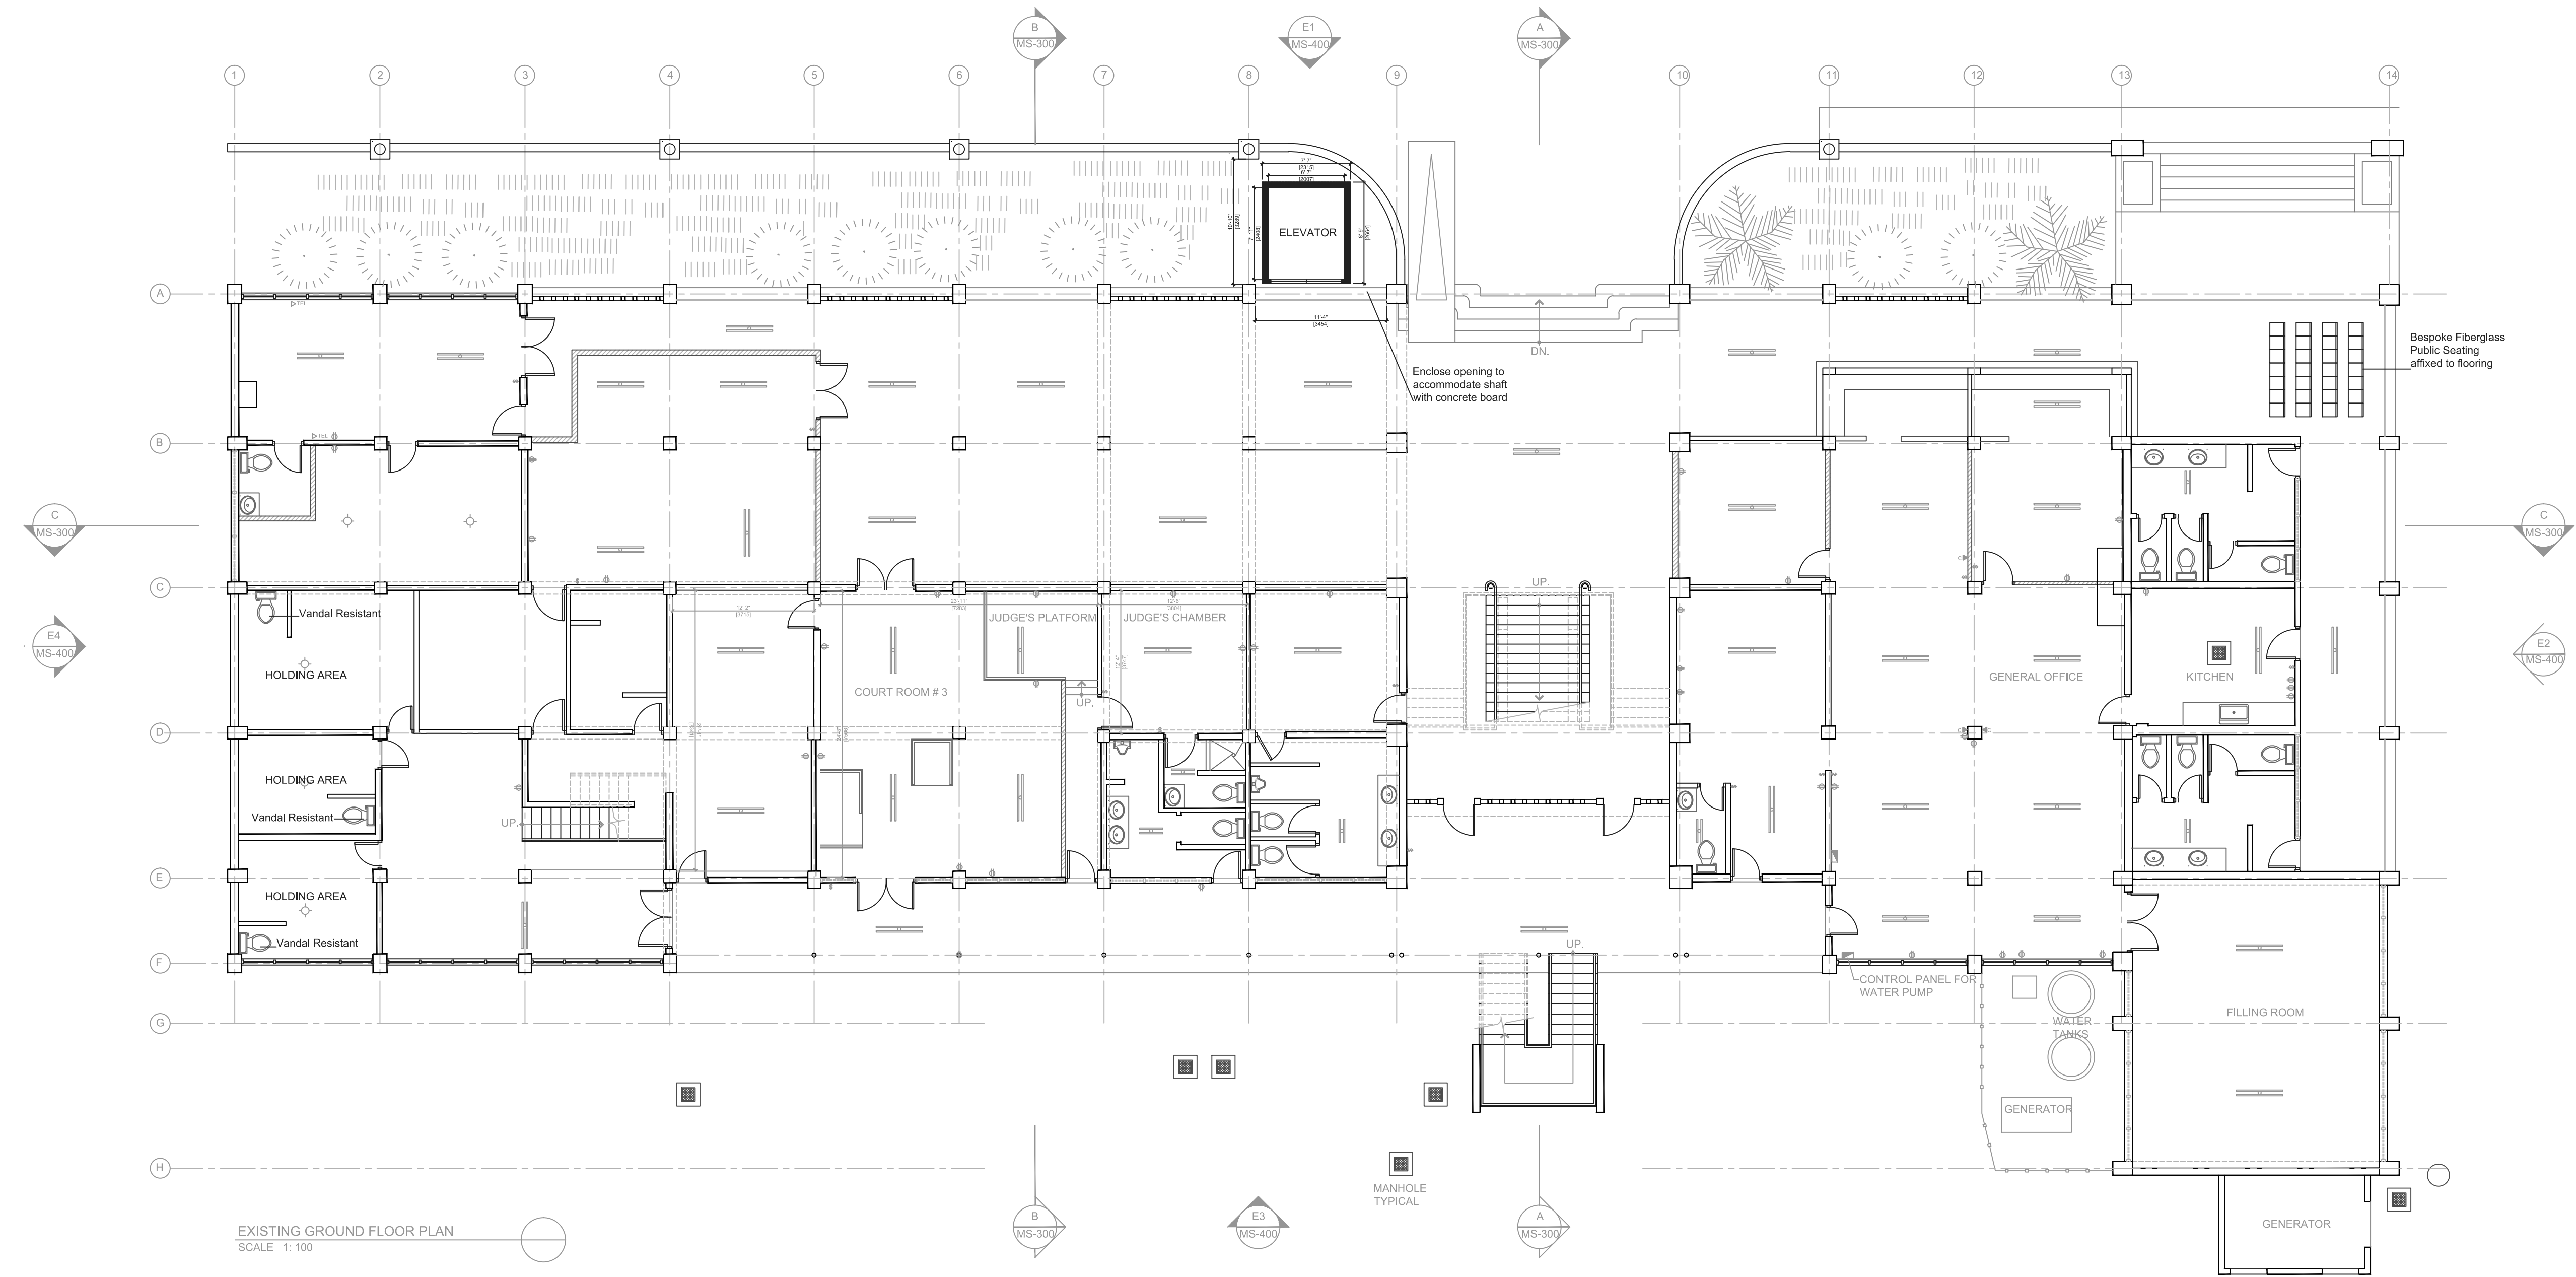

EXISTING GROUND FLOOR PLAN
SCALE 1: 100

No.	Revision/Issue	Date

Ministry of Justice
61 Constant Spring Rd
Kingston

Project Name and Address

Measured Survey of
Existing Parish
Court House Bldg.
Sevens Road May Pen
Clarendon

Drawing Title	Sheet No.
Ground Floor Plan	A100
Date SEP. 2019	
Scale As Shown	Drawn By

WALL LEGEND	SYMBOLS
EXISTING 150 THICK CONCRETE BLOCK WALL	NEW WINDOW SYMBOL
NEW 150 THICK CONCRETE BLOCK WALL	NEW DOOR SYMBOL
100MM STUD PARTITION WALL WITH 12MM THICK GYPSUM SHEET TAPED, PLASTERED, SANDED AND PAINTED.	

SYMBOLS	DESCRIPTION
CEILING FAN WITH LIGHT	
4' OR 2' FLOURESCENT LIGHT	
CEILING LIGHT	
WALL MOUNTED LIGHT	
AC/DC SMOKE DETECTOR	
120V DUPLEX OUTLET	
240V OUTLET	
ONE-WAY SWITCH	
THREE-WAY SWITCH	
COMPUTER OUTLET	
TELEPHONE JACK OUTLET	
PANEL BOX	
AIR HANDLER UNIT	
A/C DISCONNECT SWITCH	
SURFACE MOUNTED BANK OF 4 120V OUTLET	