




ELEVATION 2  
SCALE 1:100  
E2  
MS-400

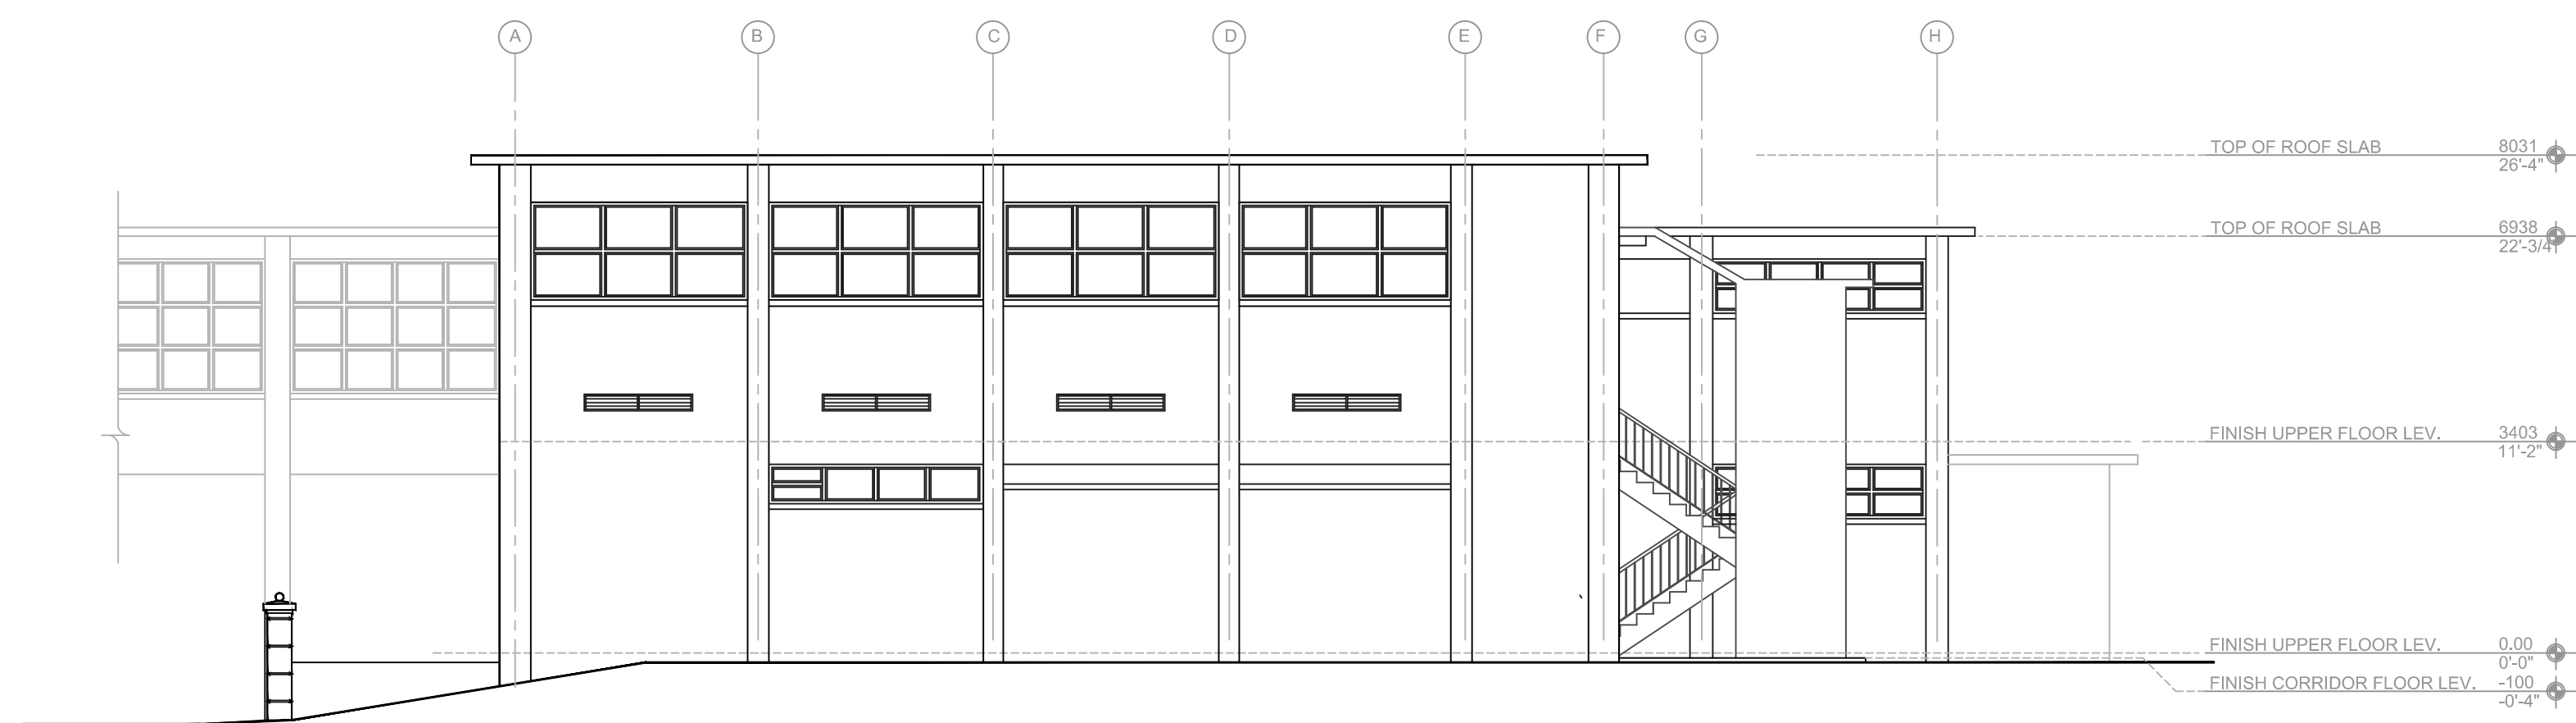

ELEVATION 2  
SCALE 1:100  
E4  
MS-400

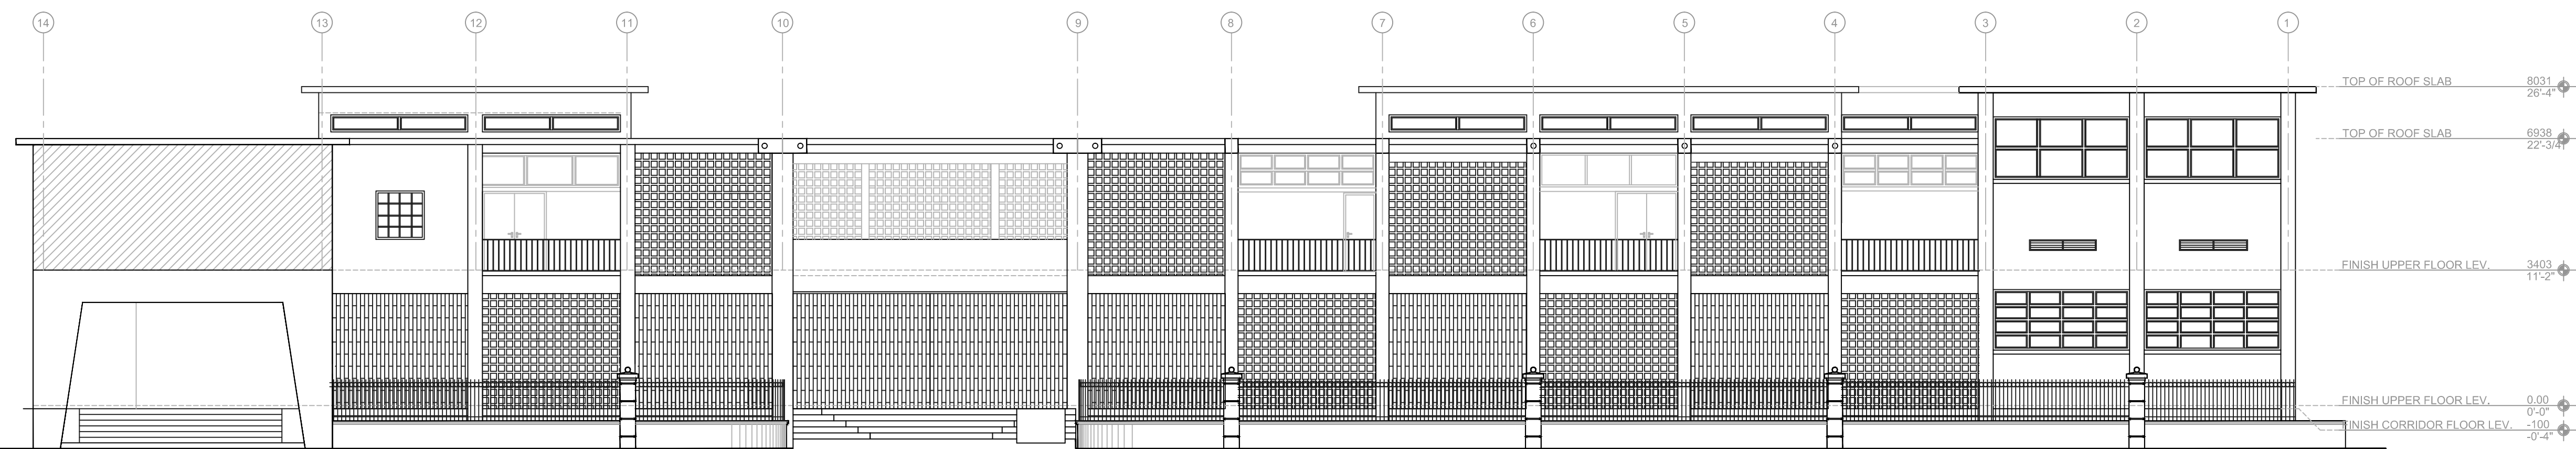

ELEVATION 2  
SCALE 1:100  
E1  
MS-400

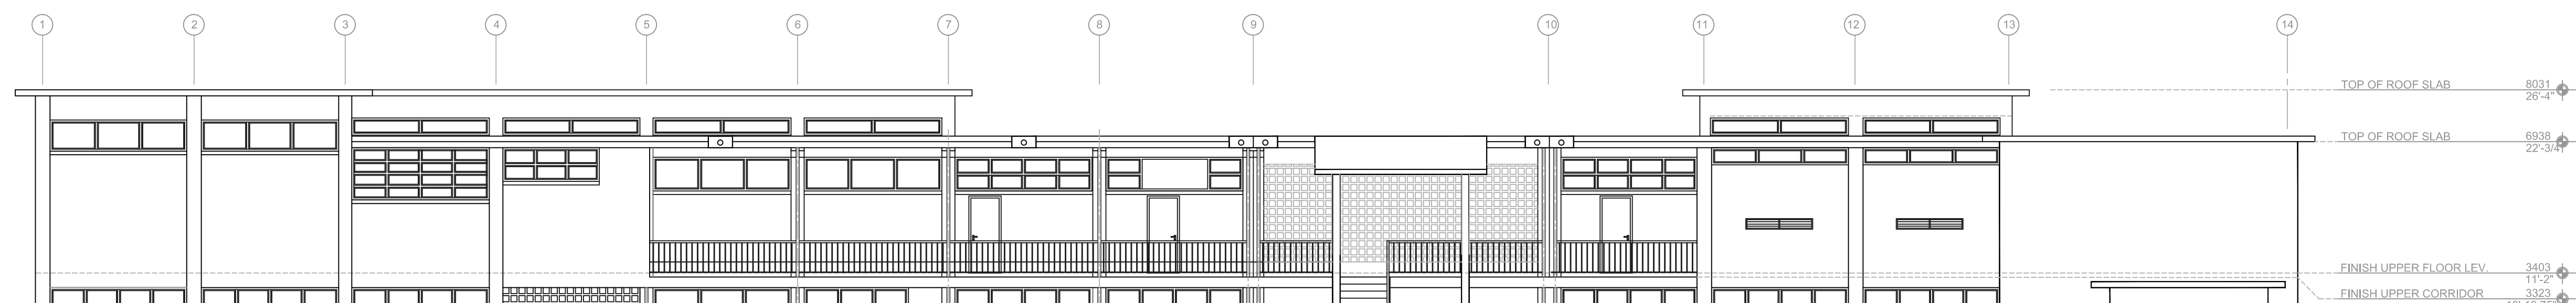

ELEVATION 2  
SCALE 1:100  
E1  
MS-400

General Notes

1. Drawing are not to be scaled
2. Any discrepancies are to be reported immediately to the Architect
3. Drawings are to be field checked
4. Drawings are the intellectual property of the Architect

No.	Revision/Issue	Date

Ministry of Justice  
61 Constant Spring  
Kingston

Project Name and Address  
Measured Survey of Existing Parish Court House Bldg. Sevens Road May Pen Clarendon

Drawing Title	Sheet No.
Elevations	MS400
Date	Drawn By
Oct. 2018	
Scale	
As Shown	