



General Notes


1. Drawing are not to be scaled
2. Any discrepancies are to be reported immediately to the Architect
3. Drawings are to be field checked
4. Drawings are the intellectual property of the Architect

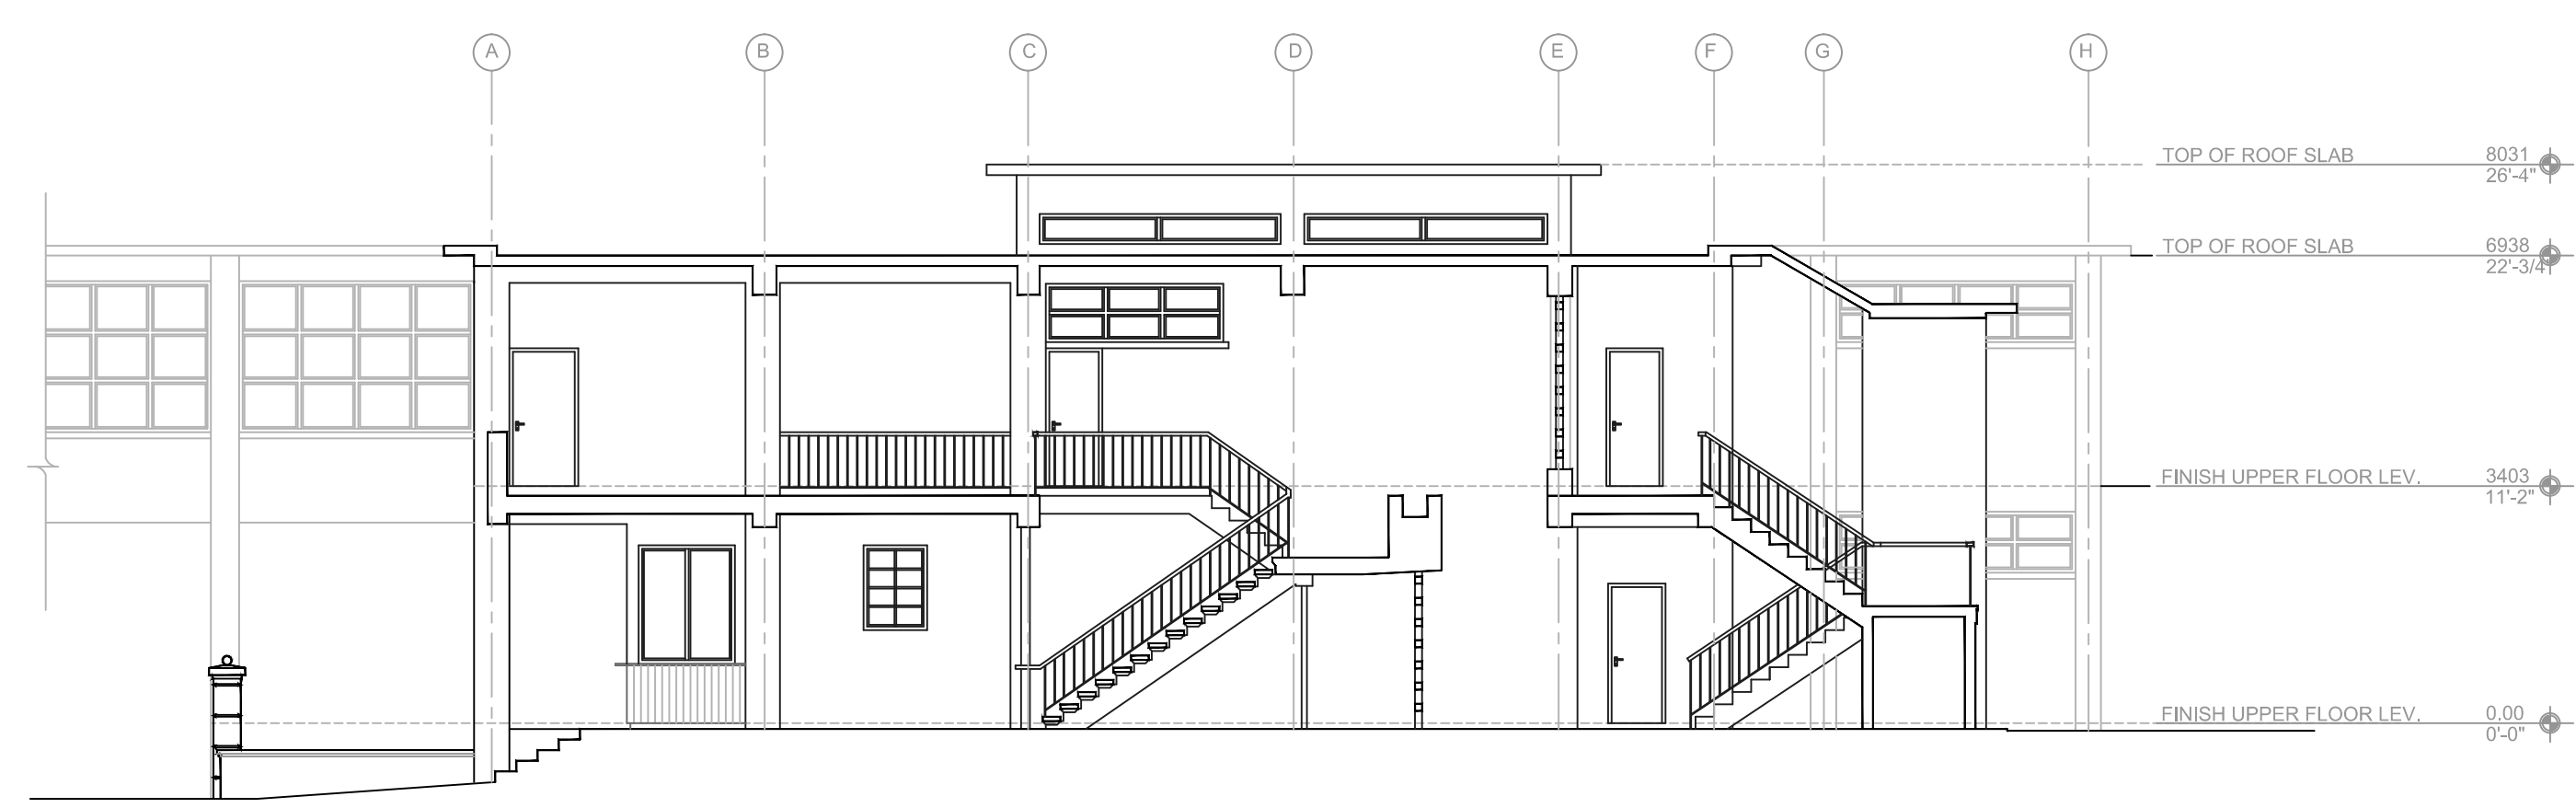

SECTION A-A  
SCALE 1:100

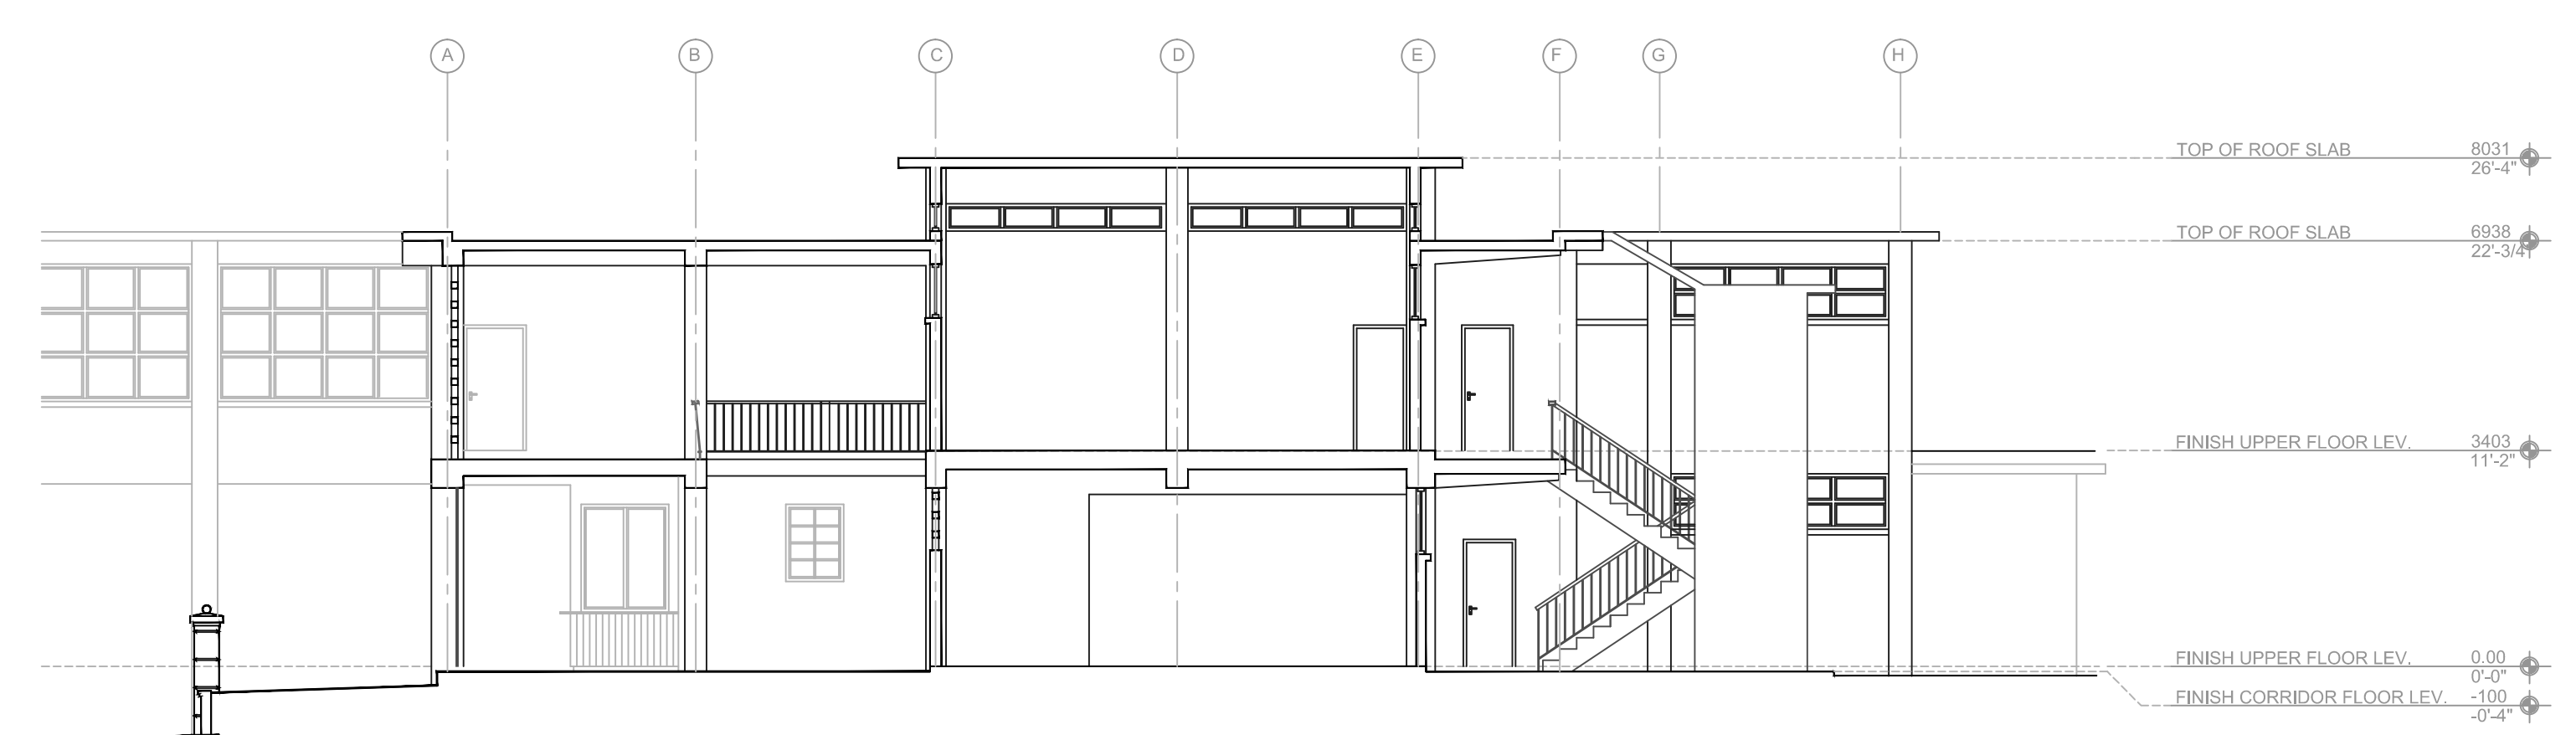

SECTION B-B  
SCALE 1:100

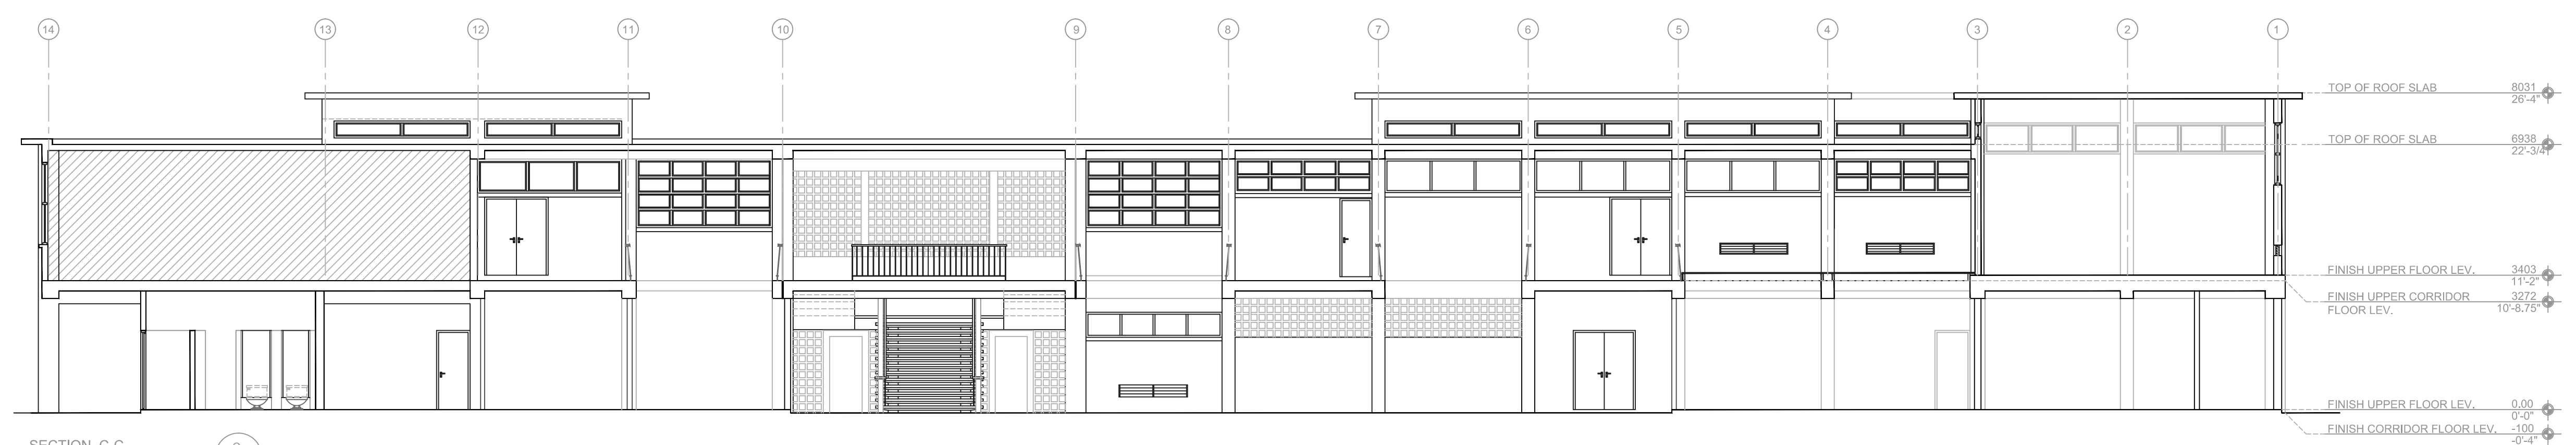

SECTION C-C  
SCALE 1:100

No.	Revision/Issue	Date

Ministry of Justice  
61 Constant Spring  
Kingston

Project Name and Address  
Measured Survey of Existing Parish Court House Bldg. Sevens Road May Pen Clarendon

Drawing Title	Sheet No.
Sections	MS300
Date	Oct. 2018
Scale	Drawn By
As Shown	